


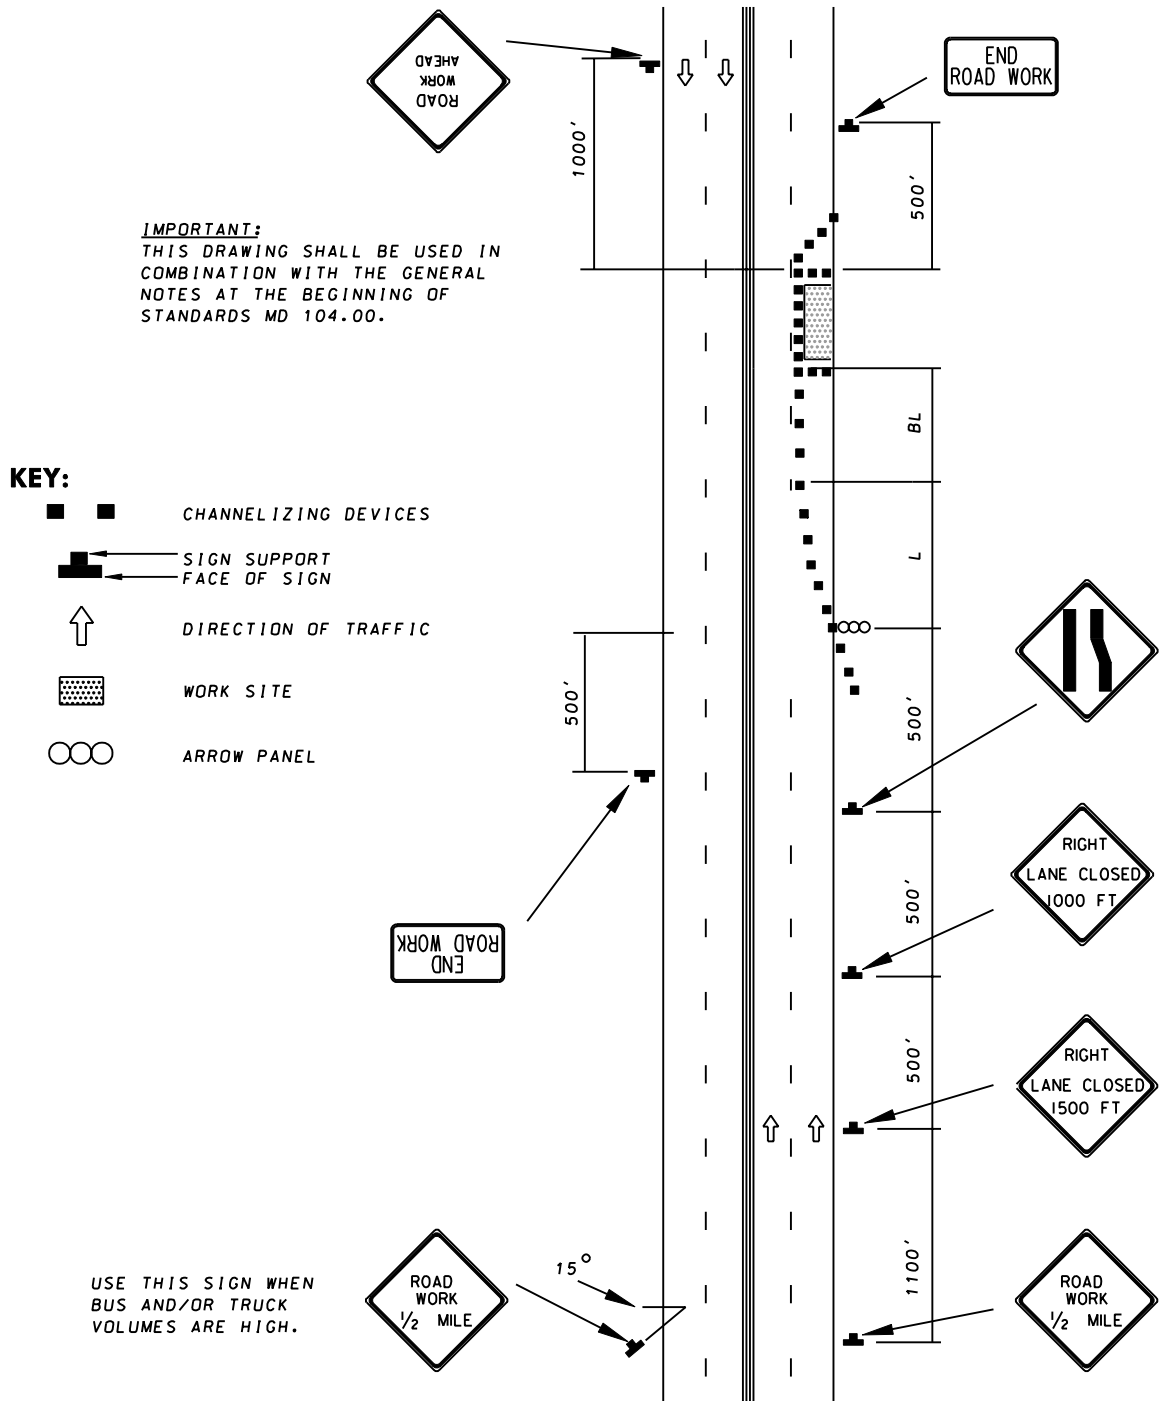

# TEMPORARY TRAFFIC CONTROL TYPICAL APPLICATION



SPECIFICATION 104		CATEGORY CODE ITEMS		<div>Maryland Department of Transportation</div> <div>STATE HIGHWAY ADMINISTRATION</div> <div>STANDARDS FOR HIGHWAYS AND INCIDENTAL STRUCTURES</div> <div>RIGHT LANE CLOSURE/MULTILANE UNDIV.</div> <div>EQL/LESS THAN 40 MPH/OVER 12 HRS.</div> <div>OR NIGHTTIME USE</div>	
APPROVED		<div></div> <div>DIRECTOR - OFFICE OF TRAFFIC AND SAFETY</div>			
<div><div>State Highway Administration</div></div>	APPROVAL • SHA REVISIONS		APPROVAL • FEDERAL HIGHWAY ADMINISTRATION		<div>STANDARD NO.</div> <div>MD 104.06-02</div>
	APPROVAL 9-10-96		APPROVAL 9-27-96		
	REVISED 10-1-01		REVISED		
	REVISED		REVISED		
	REVISED		REVISED		